

# FINAL MAP

## TRACT MAP NO. 36-159


### SIERRA BUSINESS PARK

### SUPPLEMENTAL SHEET NO. 1

SHEET 9 OF 10

BEING A SUBDIVISION OF THE PROPERTY DESCRIBED IN O.R. 700/226, A  
PORTION OF THE NE ¼ OF THE SE ¼ OF SEC 3, T 4 S, R 28 E, MDM,  
COUNTY OF MONO, STATE OF CALIFORNIA

SEE SHEET 10 OF 10 FOR SUPPLEMENTAL SHEET NOTES AND  
MAXIMUM ALLOWABLE WASTEWATER DAILY DISCHARGE TABLE.

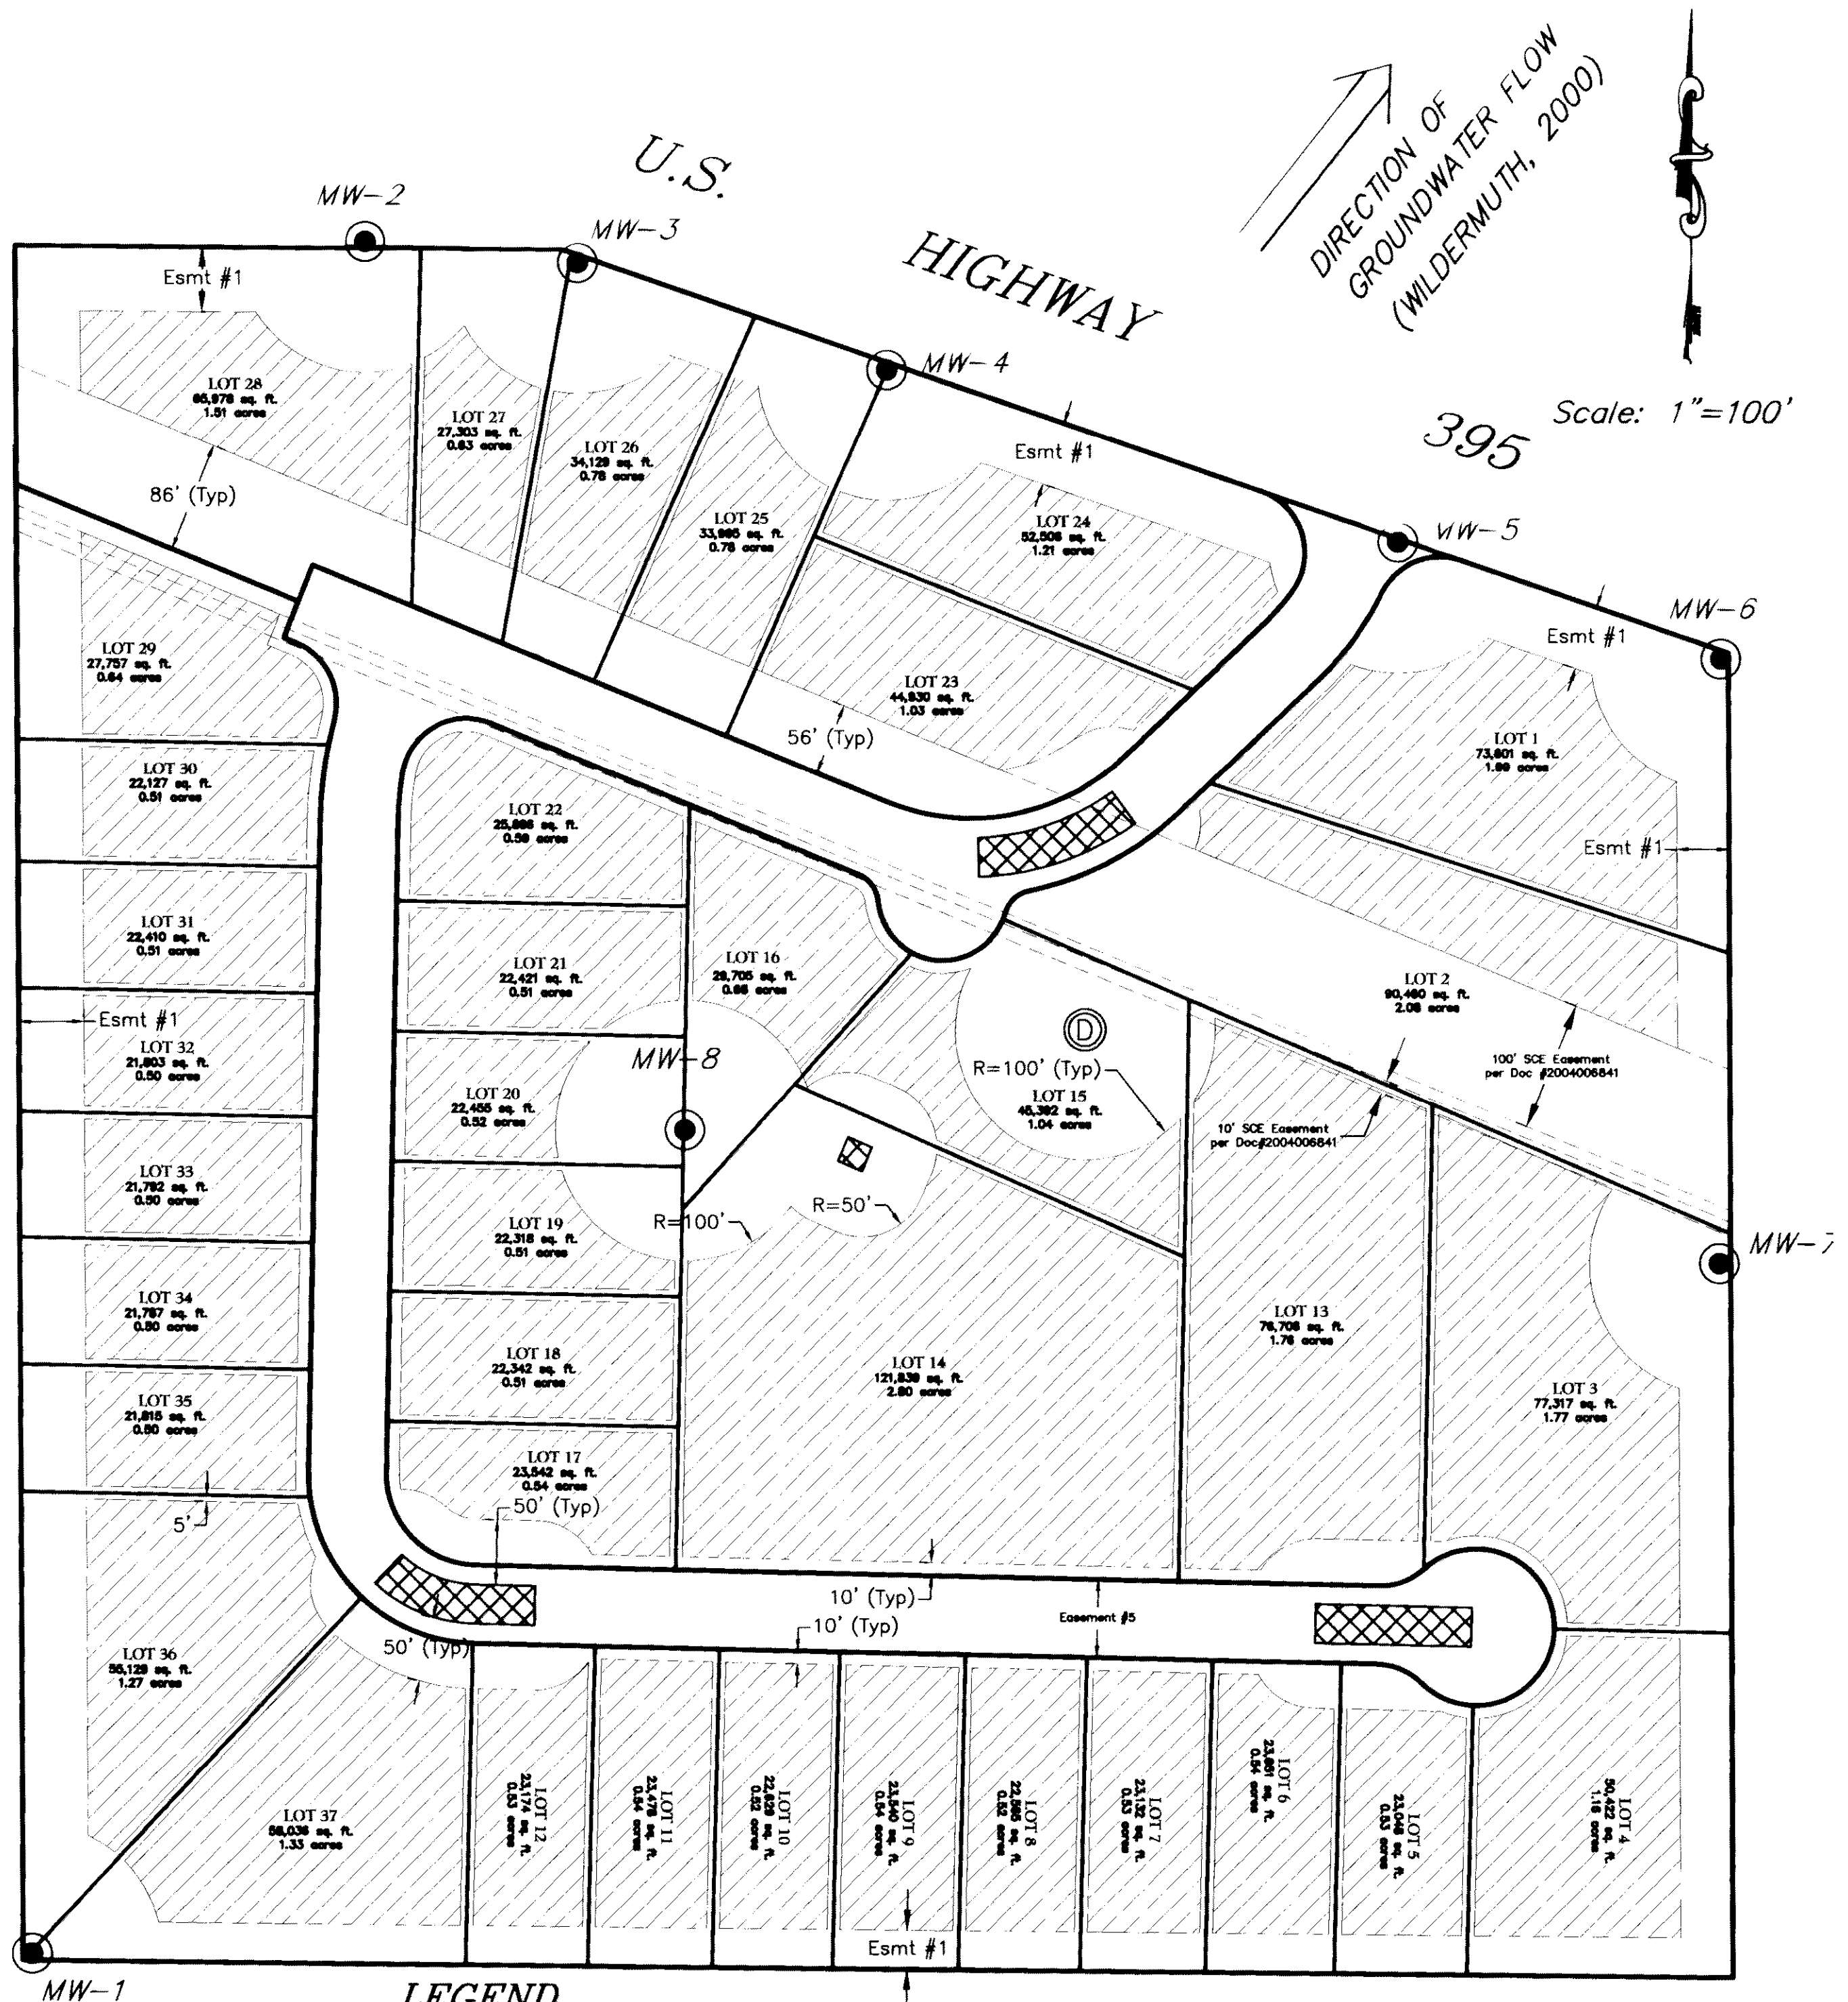

- LEGEND**
- MW-7 MONITORING WELL NUMBER
  - SURVEYED MONITORING WELL LOCATION WITH 100-FT RADIUS SETBACK
  - ⊙ SURVEYED PRODUCTION WELL LOCATION WITH 100-FT RADIUS SETBACK



RETENTION STRUCTURE  
REQUIRED SETBACK LINE FOR  
SEWAGE DISPOSAL

**SEWAGE DISPOSAL SETBACK PLAN**  
SIERRA BUSINESS PARK

TM Book 10 Page 794