



NOTE: LOTS B & C ARE COMMON AREA AND ARE FOR WELL SITE, WATER STORAGE & PIPELINE, UTILITY, AND ACCESS PURPOSES.

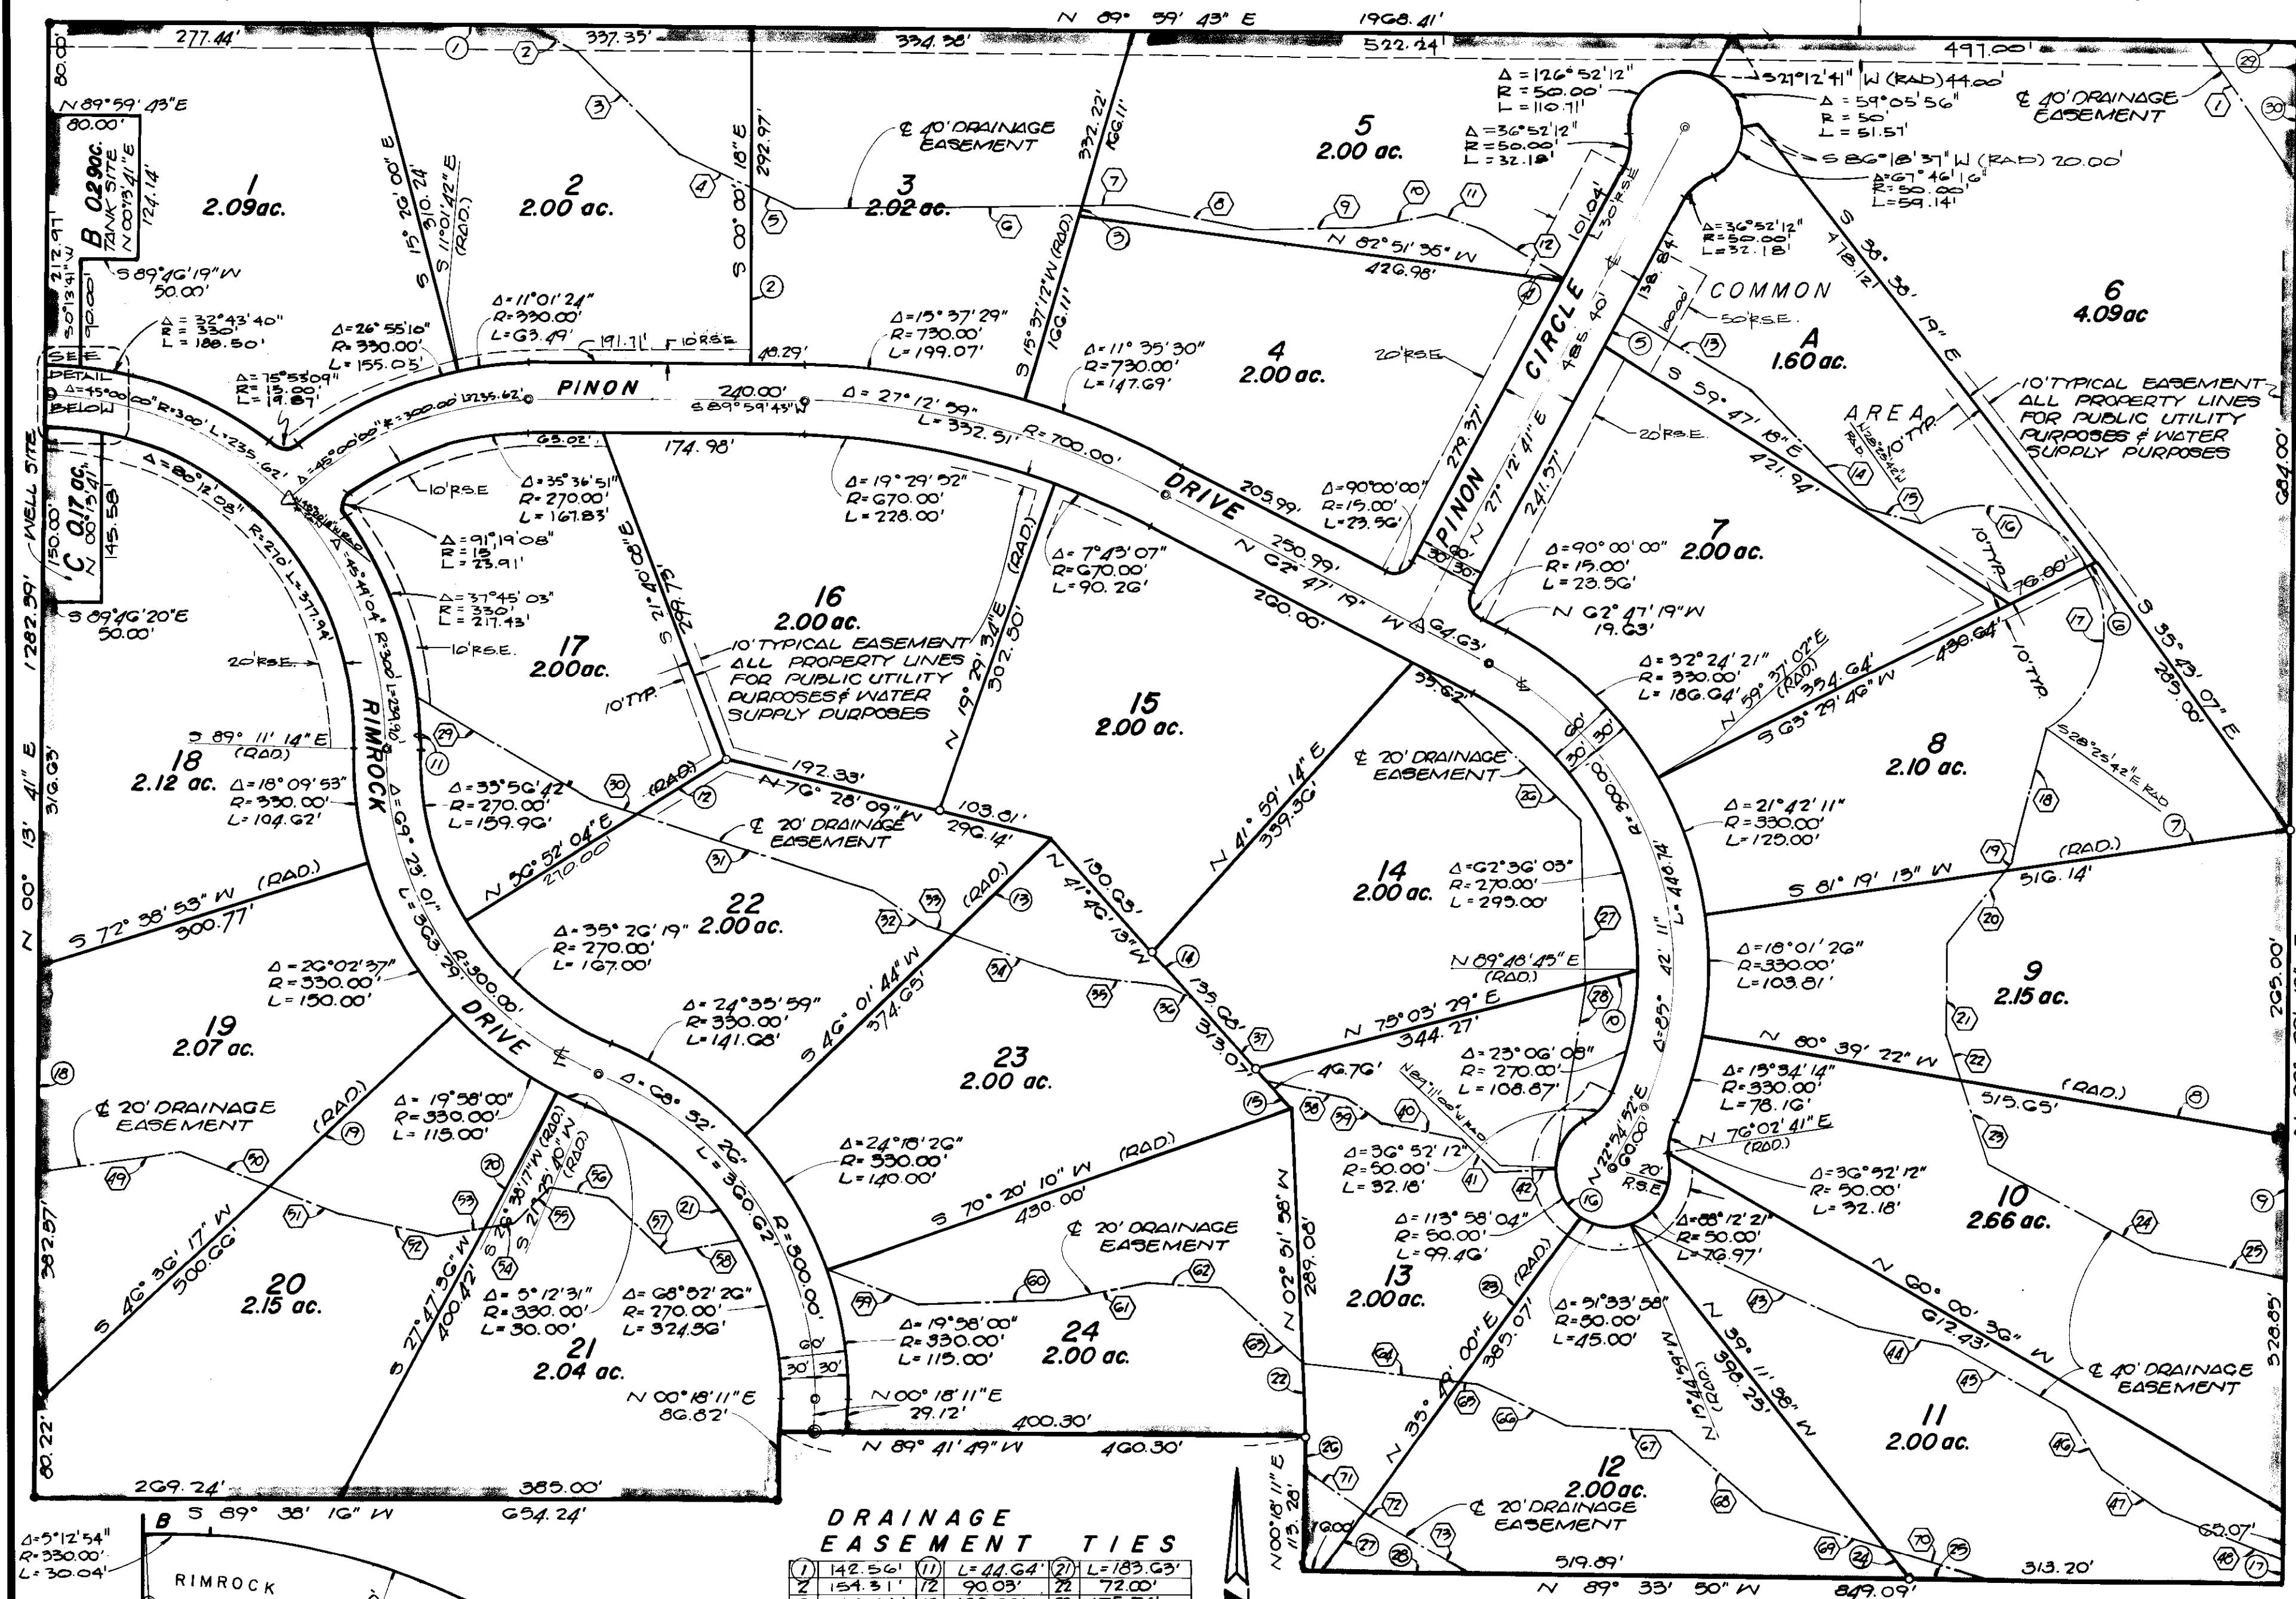

DRAINAGE EASEMENT COURSES

1	N 34° 31' 50" W	139.58'
2	S 64° 32' 30" E	46.52'
3	S 44° 02' 41" E	126.59'
4	S 66° 53' 18" E	10.44'
5	S 66° 53' 18" E	41.63'
6	N 68° 10' 03" E	255.15'
7	N 68° 10' 03" E	34.42'
8	S 78° 30' 07" E	109.57'
9	N 68° 12' 56" E	94.69'
10	N 76° 48' 47" E	61.72'
11	S 75° 51' 32" E	46.07'
12	S 58° 56' 32" E	87.61'
13	S 58° 56' 32" E	126.90'
14	S 42° 49' 28" E	145.08'
15	S 72° 10' 03" E	53.56'
16	Δ=86° 14' 46" R=104.02' L=156.61'	
17	Δ=53° 44' 14" R=104.02' L=170.18'	
18	S 14° 00' 50" W	119.23'
19	S 35° 41' 32" W	15.99'
20	S 55° 41' 32" W	75.35'
21	S 4° 03' 55" W	77.32'
22	S 19° 48' 15" E	45.60'
23	S 19° 48' 15" E	75.28'
24	S 61° 47' 14" E	166.97'
25	S 60° 58' 04" E	107.40'
26	S 46° 55' 48" E	199.78'
27	S 2° 41' 31" E	140.00'
28	S 7° 17' 40" W	175.50'
29	S 61° 34' 46" E	179.57'
30	S 71° 25' 24" E	44.81'
31	S 71° 45' 34" E	215.64'
32	S 60° 57' 22" E	60.23'
33	S 71° 51' 33" E	22.63'
34	S 71° 51' 33" E	103.67'
35	S 85° 00' 28" E	91.97'
36	S 93° 51' 54" E	23.66'
37	S 41° 46' 13" E	94.42'
38	S 61° 28' 19" E	76.88'
39	S 52° 25' 05" E	57.60'
40	S 78° 46' 49" E	68.51'
41	S 51° 03' 40" E	42.80'
42	N 68° 14' 19" E	53.25'
43	S 67° 41' 36" E	218.50'
44	S 76° 38' 27" E	80.56'
45	S 62° 53' 47" E	119.15'
46	S 38° 26' 41" E	55.90'
47	S 52° 59' 36" E	65.49'
48	S 66° 04' 25" E	105.32'
49	N 61° 06' 45" E	159.53'
50	S 68° 50' 47" E	75.31'
51	S 68° 50' 47" E	63.59'
52	S 77° 24' 35" E	95.34'
53	N 79° 27' 56" E	35.09'
54	N 79° 27' 56" E	33.21'
55	N 47° 12' 12" E	45.19'
56	S 65° 54' 13" E	53.34'
57	S 47° 10' 16" E	67.21'
58	N 85° 00' 00" E	59.62'
59	S 70° 45' 51" E	82.60'
60	N 68° 02' 34" E	127.10'
61	N 74° 35' 35" E	75.69'
62	S 66° 28' 21" E	71.11'
63	S 45° 58' 05" E	92.75'
64	S 63° 45' 30" E	142.35'
65	S 68° 48' 30" E	11.49'
66	S 65° 00' 01" E	68.44'
67	S 65° 52' 21" E	93.19'
68	S 42° 21' 29" E	109.99'
69	S 71° 30' 12" E	112.84'
70	S 71° 30' 12" E	80.70'
71	S 54° 45' 34" E	67.56'
72	S 54° 45' 34" E	7.53'
73	S 62° 04' 16" E	110.48'

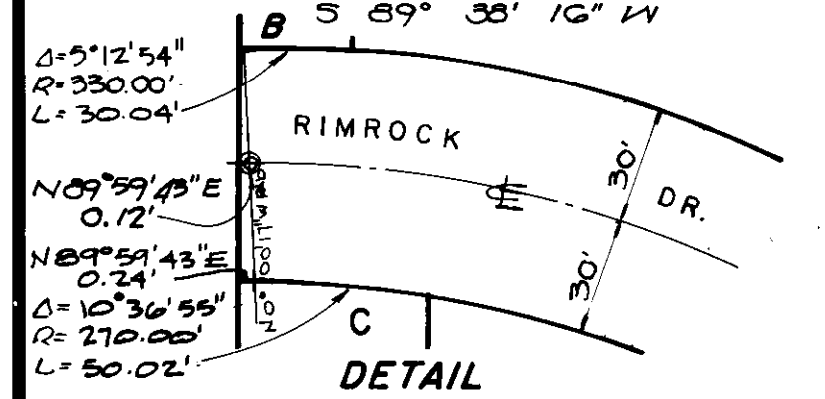

DRAINAGE EASEMENT TIES

1	142.56'	11	L=44.64'	21	L=183.63'
2	154.31'	12	90.03'	22	72.00'
3	13.61'	13	120.06'	23	175.74'
4	4.97'	14	54.02'	24	92.45'
5	38.75'	15	34.00'	25	96.00'
6	14.67'	16	L=45.00'	26	19.41'
7	249.78'	17	50.00'	27	67.62'
8	282.69'	18	182.57'	28	145.45'
9	118.65'	19	218.64'	29	80.00'
10	45.00'	20	154.66'	30	115.00'



NOTE:  
1. SEE SHEET 2 FOR MONUMENT NOTES.  
2. ROADWAY SLOPE EASEMENTS DENOTED BY: R.S.E.

FINAL MAP  
**TRACT NO. 37-27A**  
IN THE COUNTY OF MONO,  
STATE OF CALIFORNIA  
BEING A SUBDIVISION OF PARCEL  
NO. 1 OF PARCEL MAP NO. 37-83  
AS RECORDED IN BOOK 2, PAGES  
43 AND 43A OF PARCEL MAPS  
IN THE OFFICE OF THE COUNTY  
RECORDER OF SAID COUNTY AND  
STATE, AND SITUATED IN THE  
NE 1/4 OF SECTION 24, T. 5 S.,  
R. 30 E., M.D.M.  
SHEET 3 OF 3